




PLAN LAYOUT

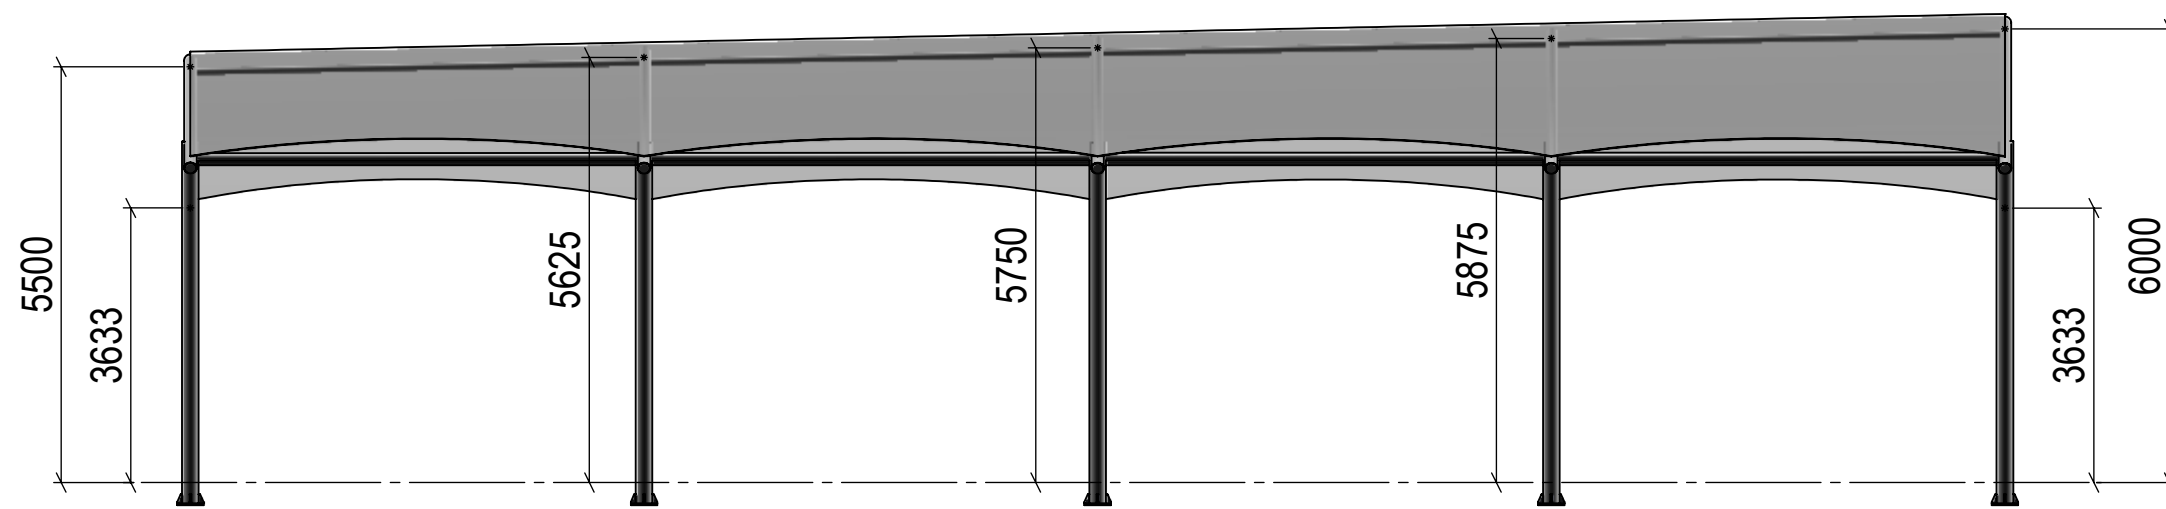



ELEVATION

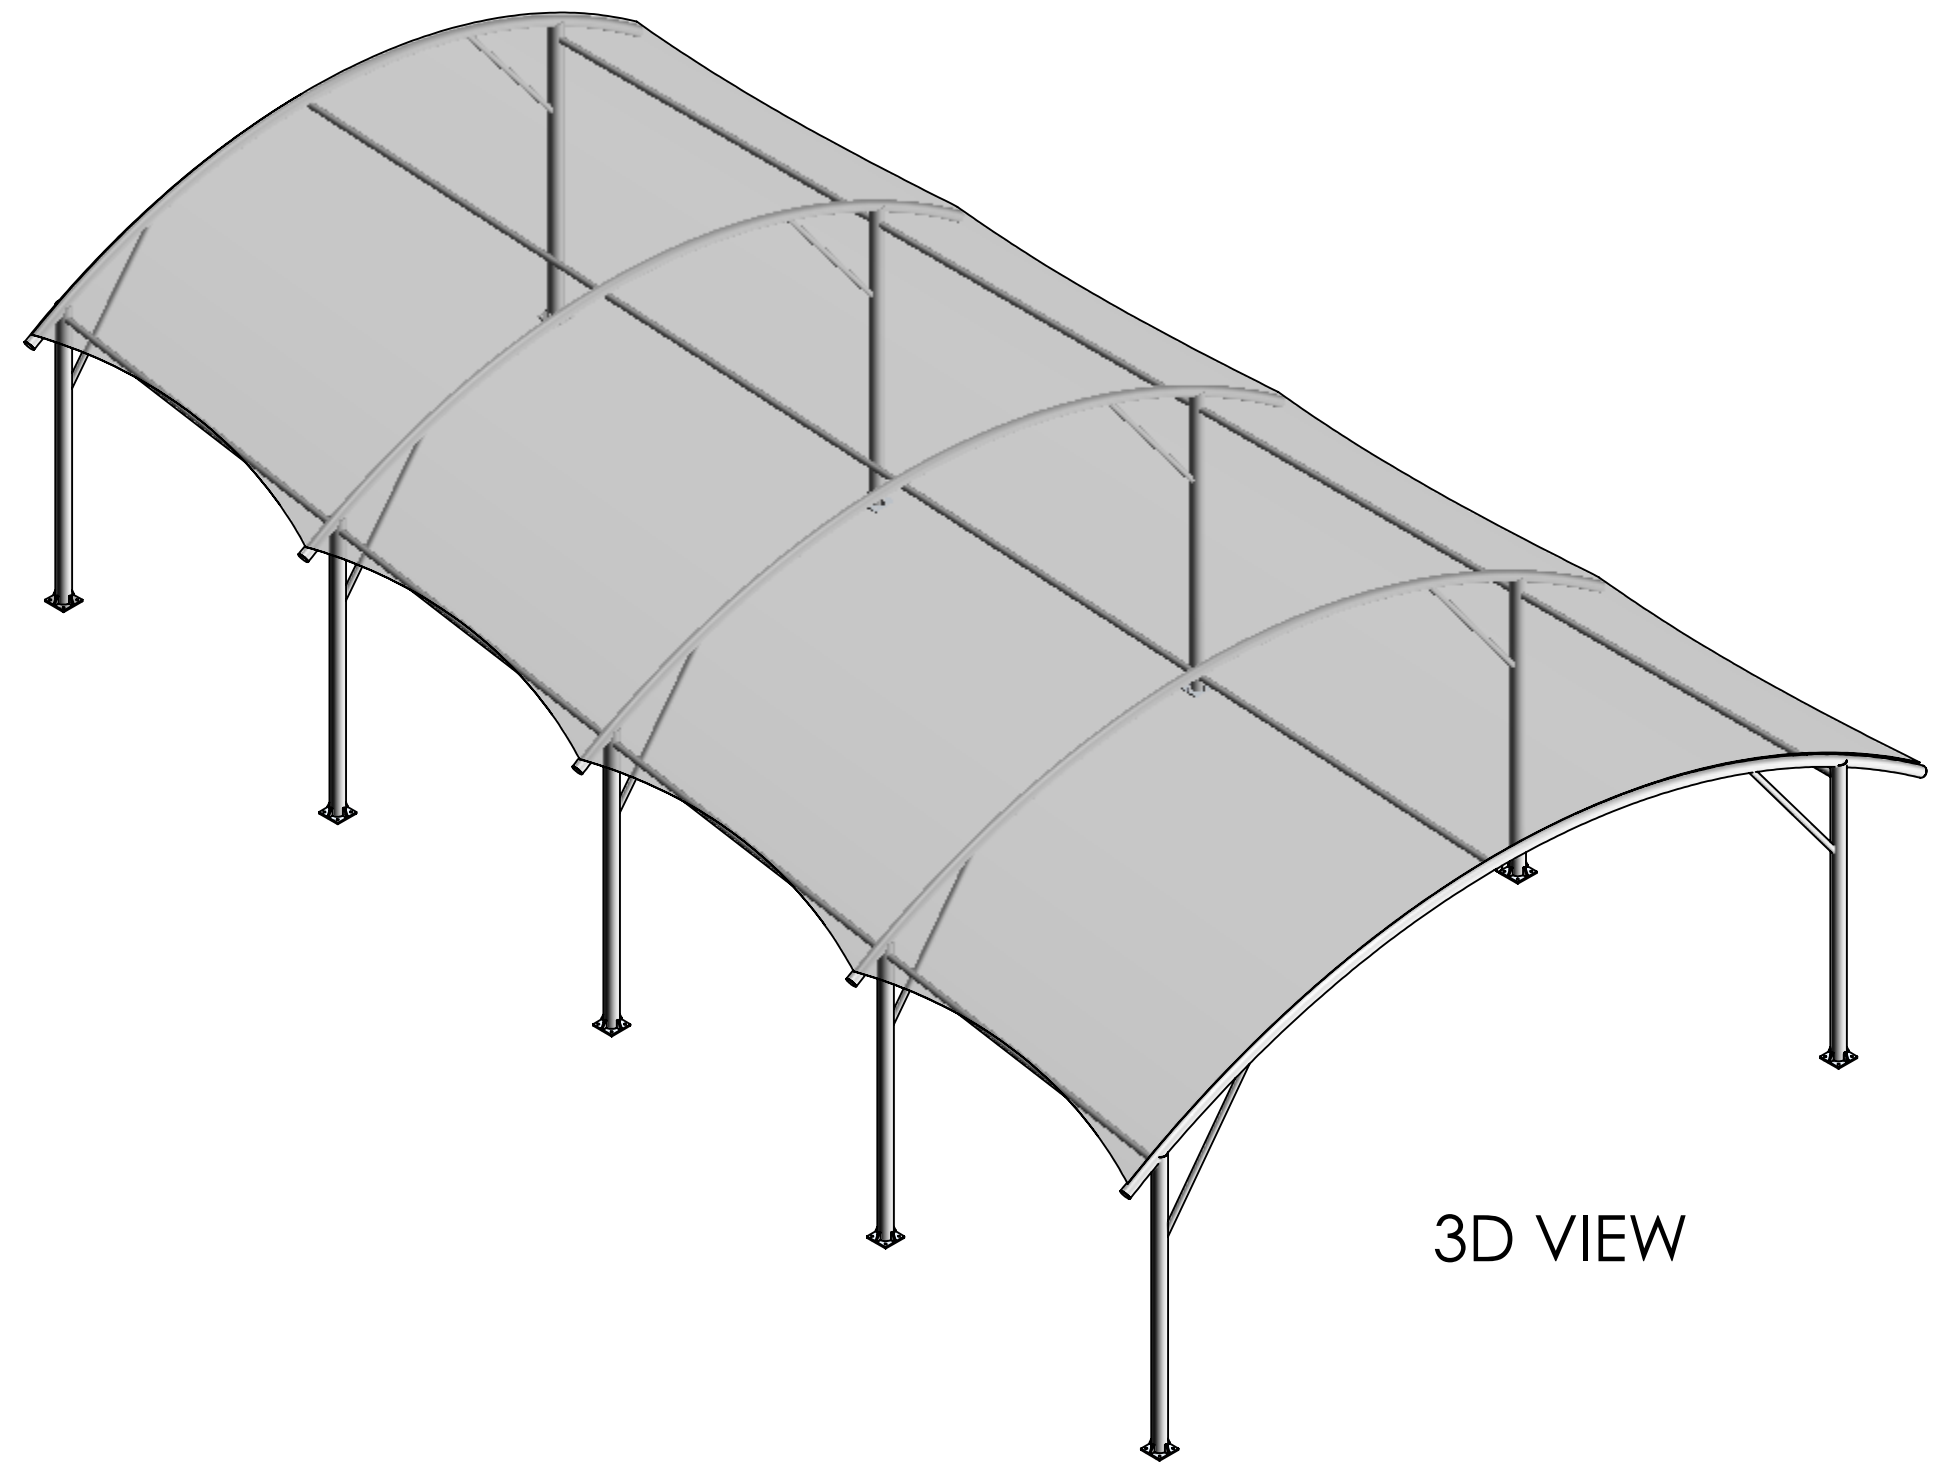




3D VIEW

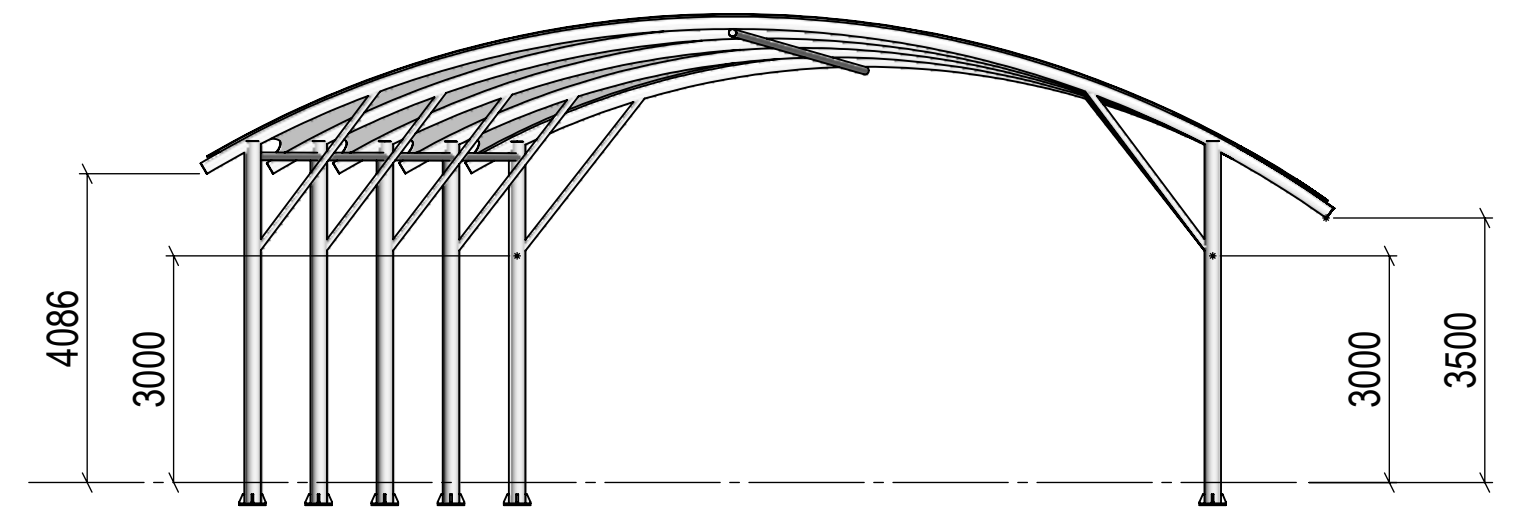

SIDE ELEVATION

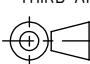PROJECTION METHOD: THIRD ANGLE 	SHEET SIZE: <b>A2</b>	PROJECT TITLE: <b>PORT VINCENT BARREL VAULT</b>	
DRAWING SCALE: <b>1:100</b>	THIS DRAWING IN DESIGN AND DETAIL IS THE SOLE PROPERTY OF WEATHERSAFE SHADES. ANY PRODUCTION IN PART OR AS A WHOLE OUR WRITTEN PERMISSION IS PROHIBITED.	DRAWN BY: <b>RDA</b>	DRAWN DATE: <b>2022-08-30</b>
LEGAL OWNER:  <b>Weathersafe Shades</b> Phone 618 8276 1111 Fax 618 8276 2770 20 Bennet Avenue, Melrose Park SA 5039	DRAWING NAME: <b>PLAN, ELEVATION AND 3D VIEW</b>		REV: <b>3</b>
		CHECKED/APPROVED BY:	CHECKED/APPROVED DATE:
		DRAWING NUMBER: <b>19-121-GA100</b>	

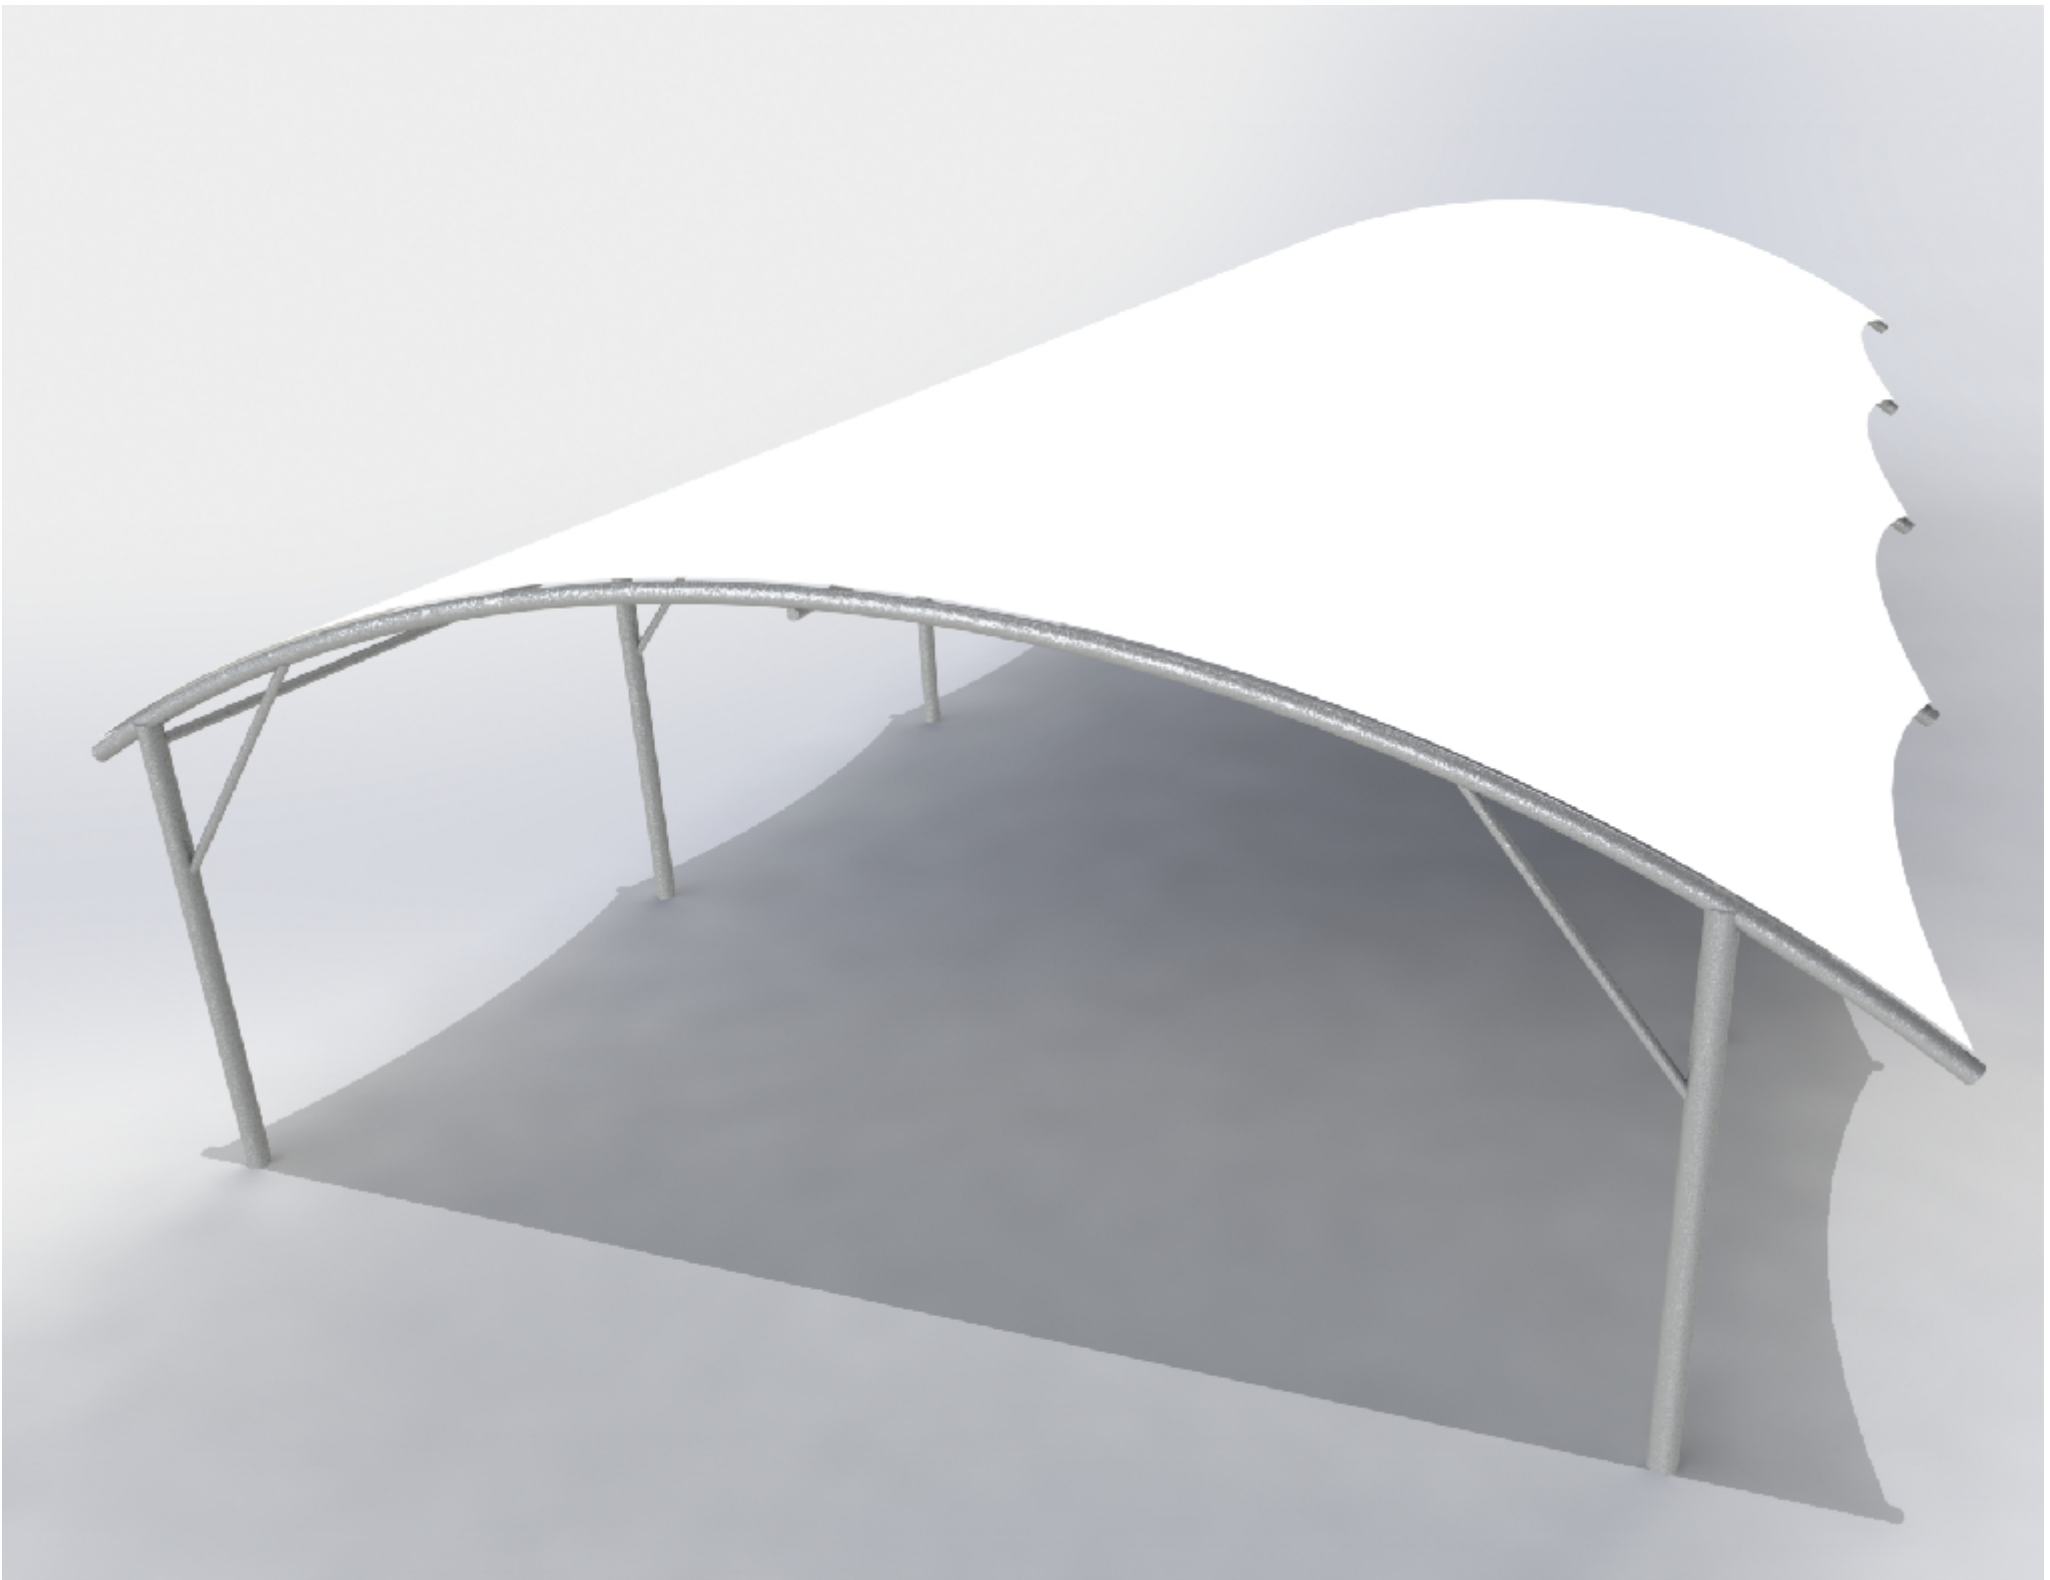

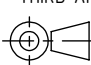PROJECTION METHOD: THIRD ANGLE 	SHEET SIZE: <b>A2</b>	PROJECT TITLE: <b>PORT VINCENT BARREL VAULT</b>	
DRAWING SCALE: <b>NTS</b>	DRAWN BY: <b>RDA</b>		DRAWN DATE: <b>2022-08-30</b>
THIS DRAWING IN DESIGN AND DETAIL IS THE SOLE PROPERTY OF WEATHERSAFE SHADES. ANY PRODUCTION IN PART OR AS A WHOLE OUR WRITTEN PERMISSION IS PROHIBITED.		CHECKED/APPROVED BY:	CHECKED/APPROVED DATE:
LEGAL OWNER:  <b>Weathersafe Shades</b> Phone 618 8276 1111 Fax 618 8276 2770 20 Bennet Avenue, Melrose Park SA 5039	DRAWING NAME: <b>3D RENDER</b>		REV: <b>3</b>
		DRAWING NUMBER: <b>19-121-GA101</b>	